
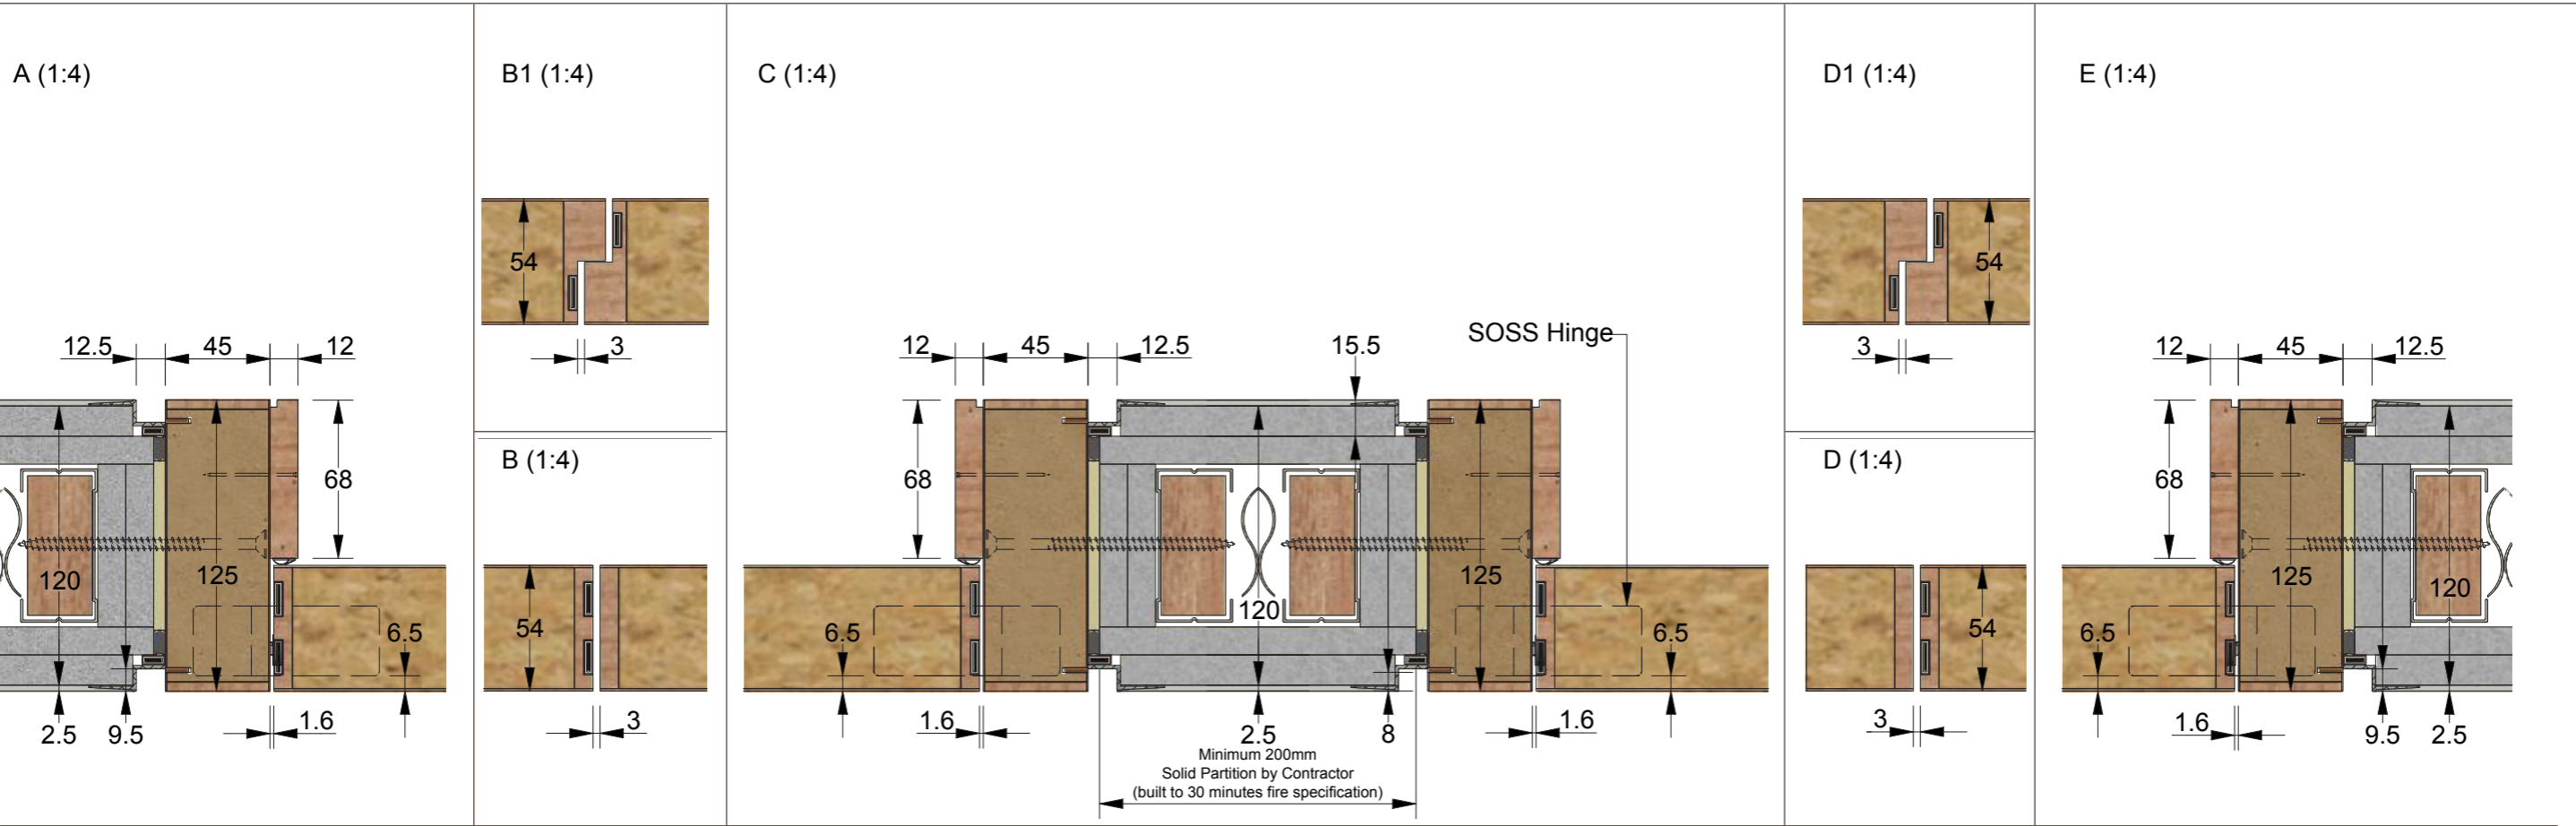


2-PART SHADOW-GAP TIMBER DOORFRAME FD60


2X DOUBLE DOORS - MINIMUM CENTRAL PARTITION

Plan Detail

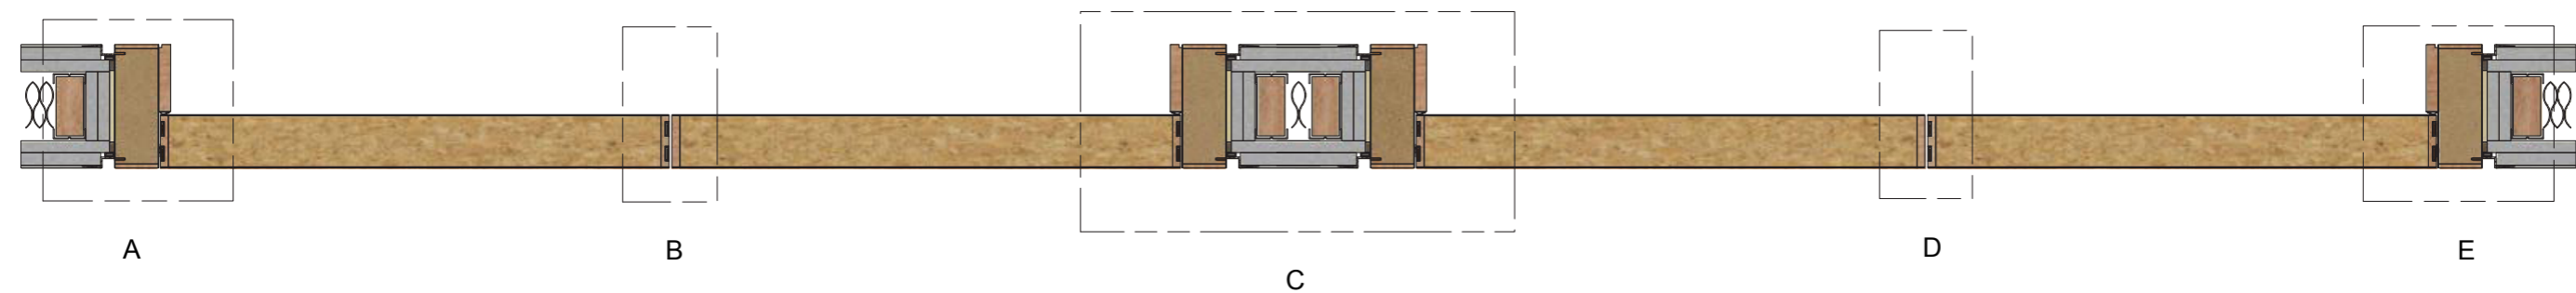

Specification

Door:	Timber Particle Board
Liner:	MDF
Stop/Architrave:	Solid Timber
	Mineral wool
	Intumescent mastic

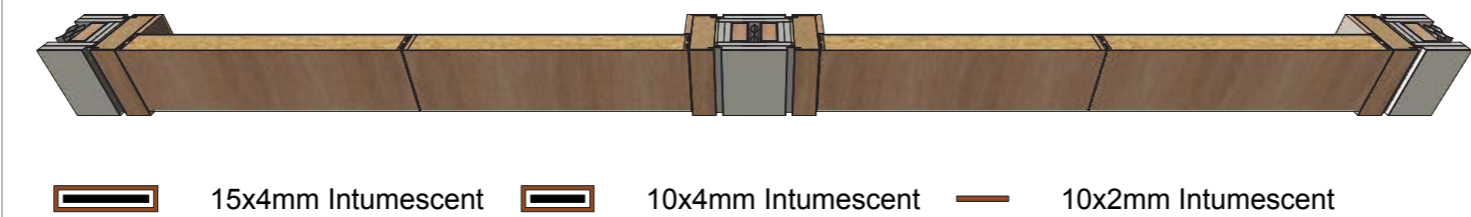

Title	2-Part Shadow-gap Doorframe FD60		
Code			
Sheet	1 of 1	Date	10/02/2019
Issue	2	Dwg No	FZD0698



forza-doors.com
01403 711 126
sales@forza-doors.com