



Concealed SG VP Door Leaf Detail FD30



Front1 : 20)

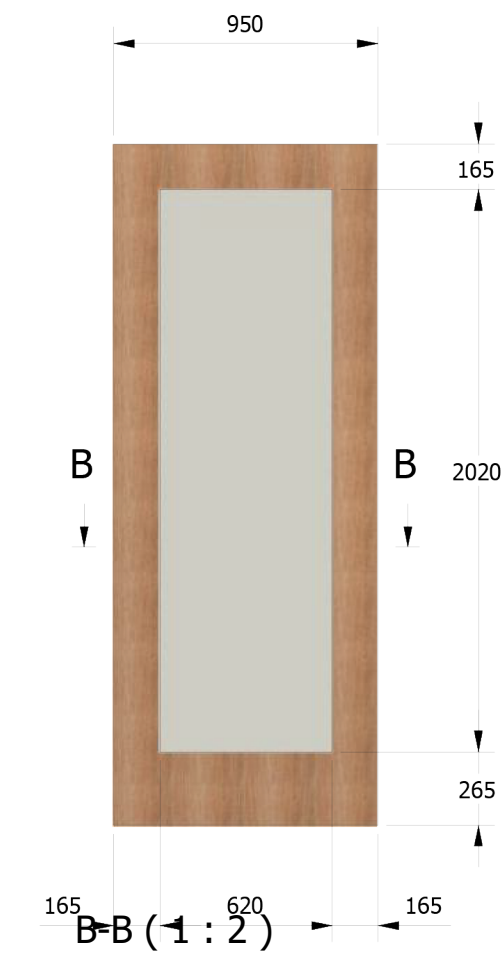

Section(1 : 2)

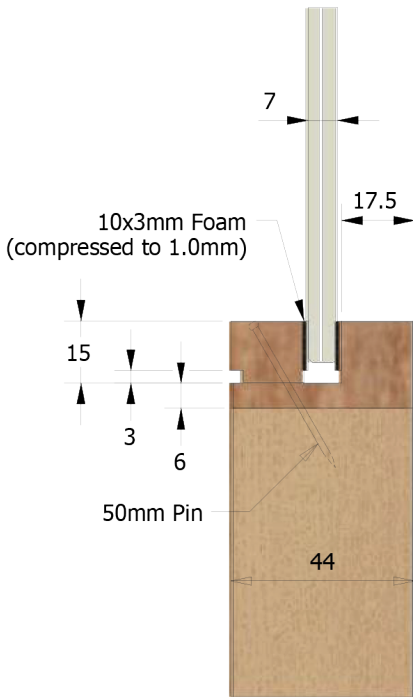

A(1 : 2)

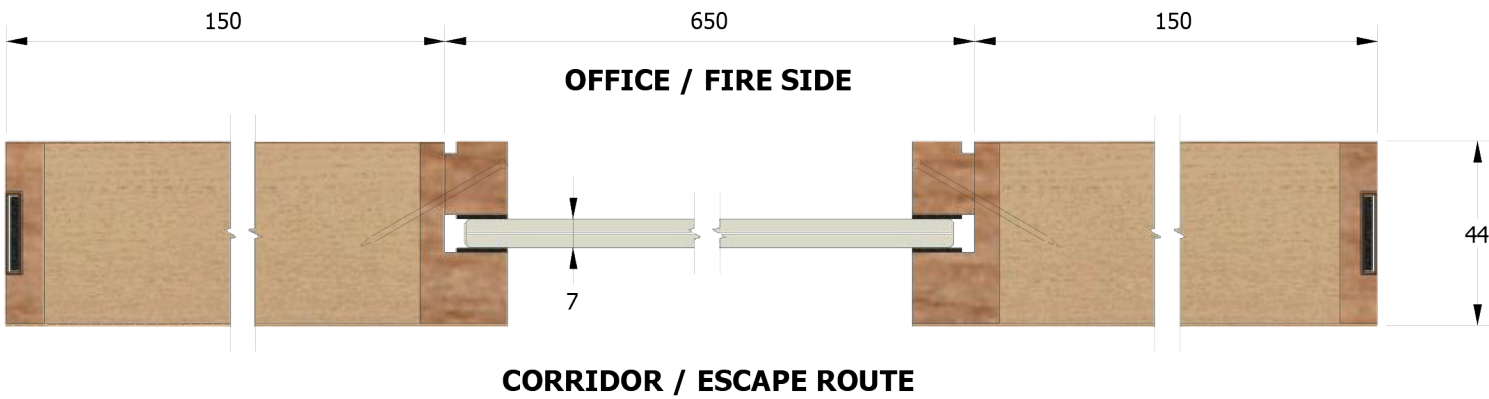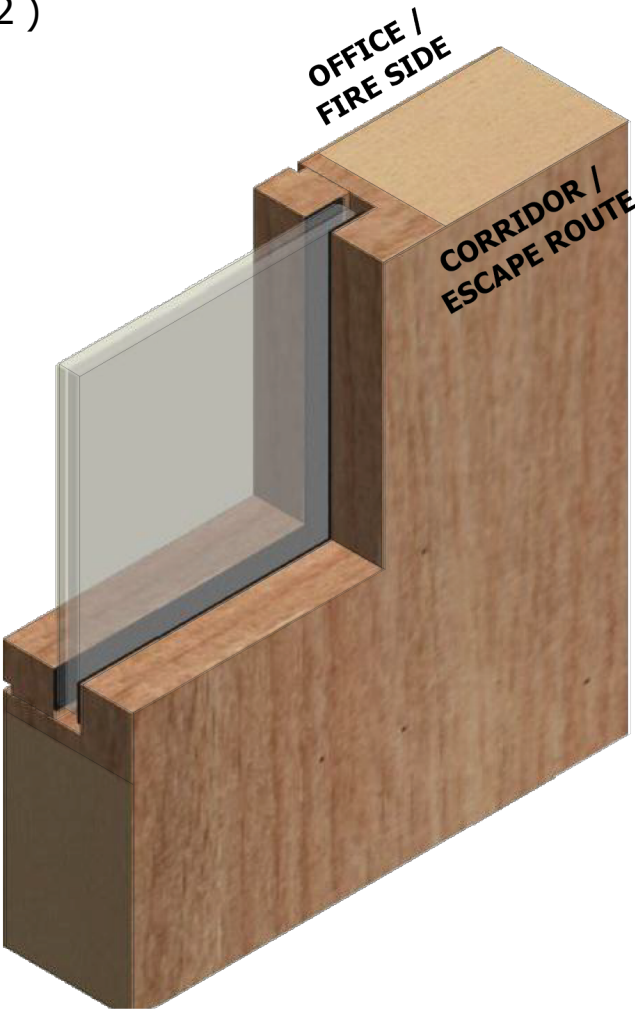

forza-doors.com
01403 711 126
info@forza-doors.com

TITLE	Concealed SG VP Door Leaf Detail
CODE	FD30
SHEET	1 of 1
DATE	01/12/2023
ISSUE	7
DWG No.	FZD0517