



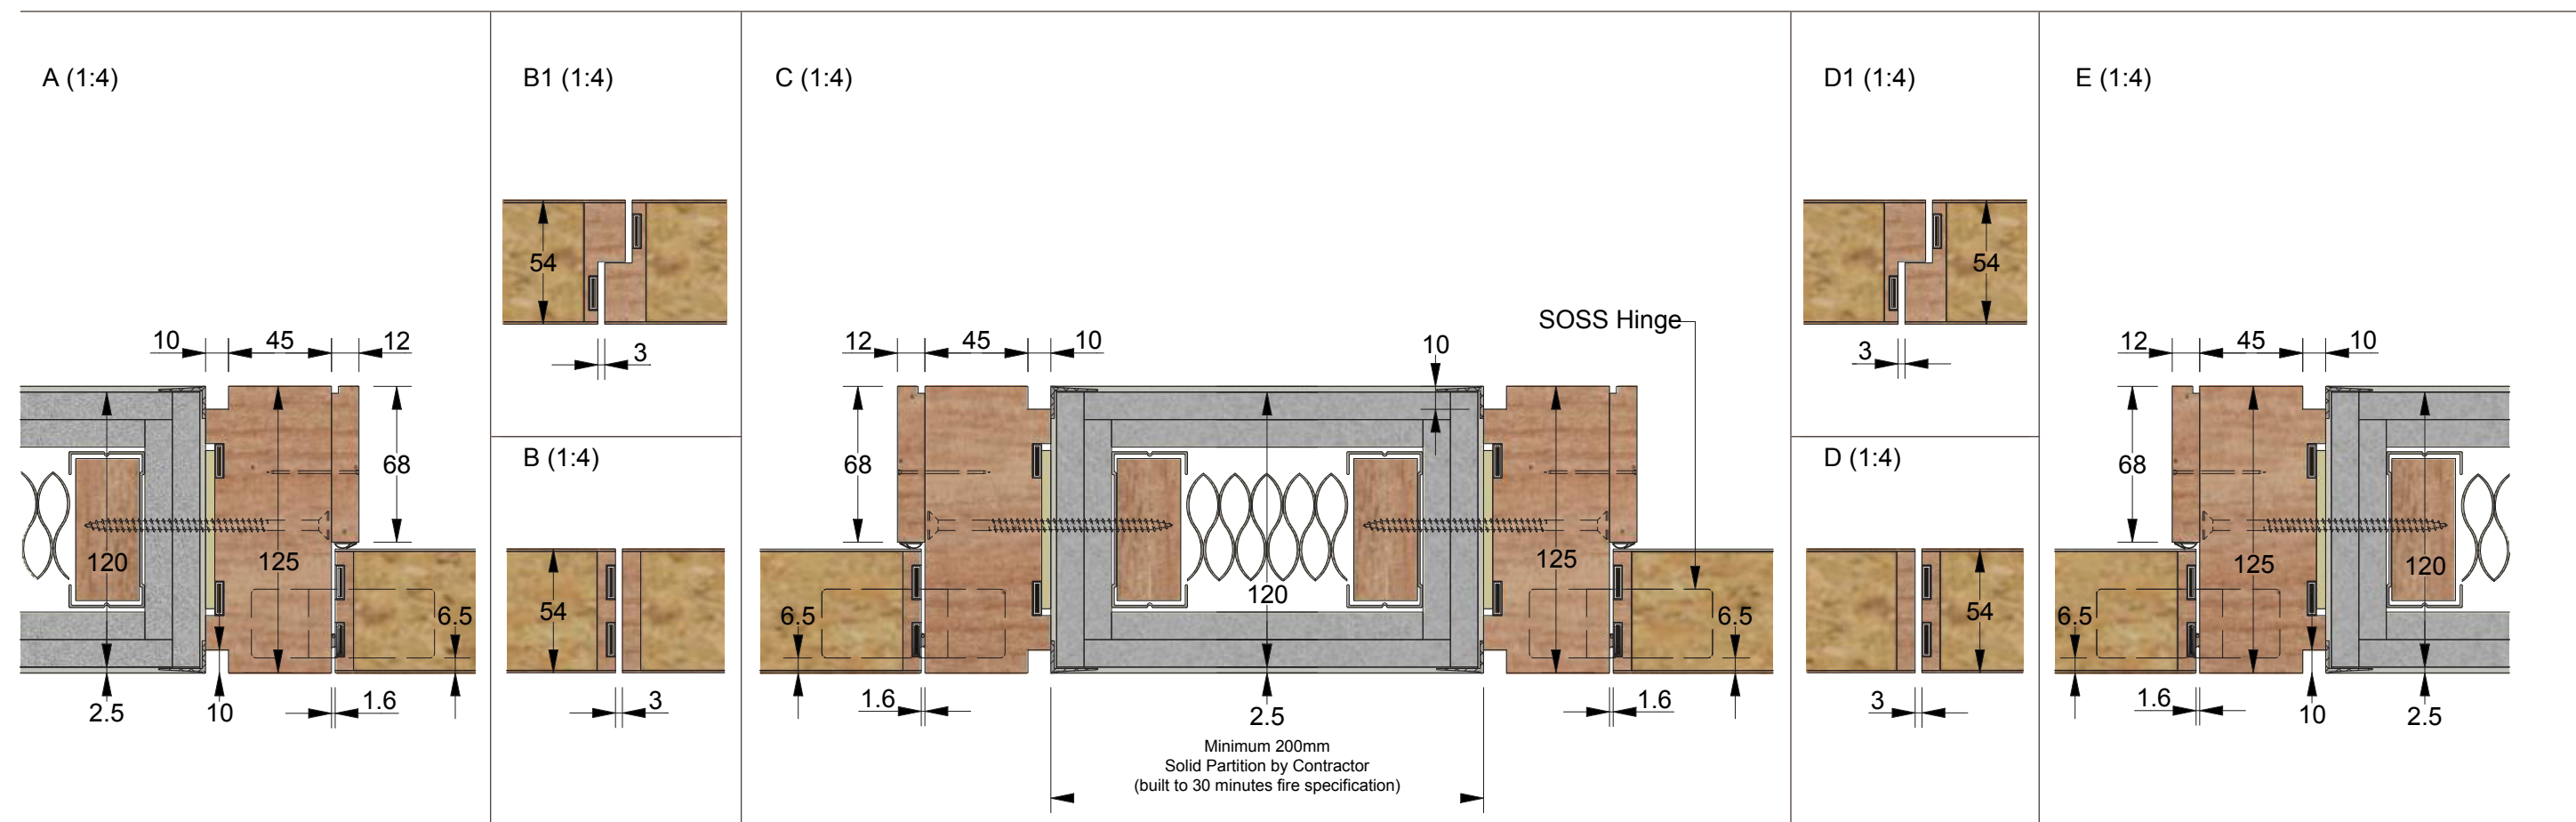

2-PART SHADOW-GAP TIMBER DOORFRAME FD60


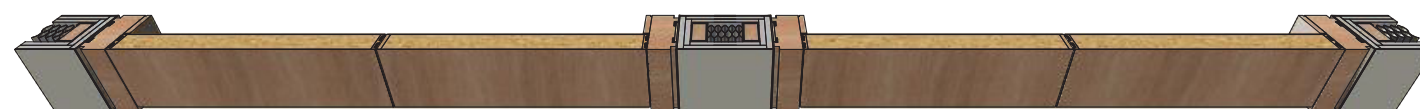
2X DOUBLE DOORS - MINIMUM CENTRAL PARTITION WIDTH

Plan Detail

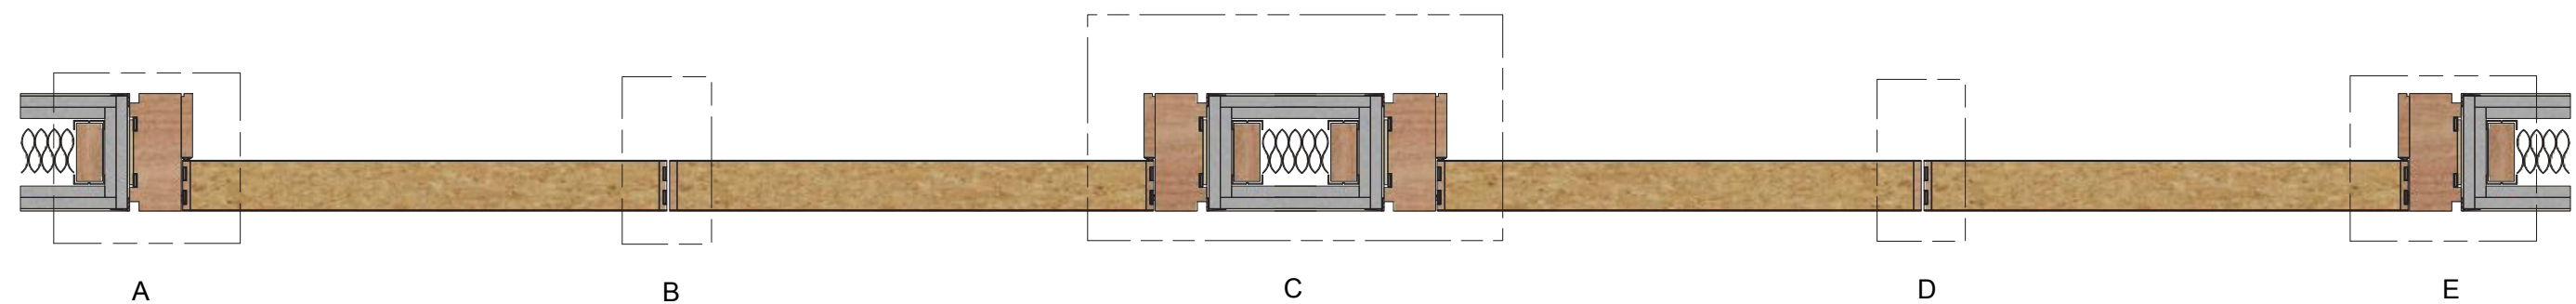

Specification

Door:	Timber Particle Board
Liner:	Solid Timber
Stop/Architrave:	Solid Timber
	Mineral wool
	Intumescent mastic

 15x4mm Intumescent

Title 2-Part Shadow-gap Doorframe FD60

Code

Sheet 1 of 1 Date 10/02/2019

Issue 6 Dwg No FZD0605



 forza-doors.com
 01403 711 126
 sales@forza-doors.com