


FD30 - FIRE SCREEN SOLID PANEL

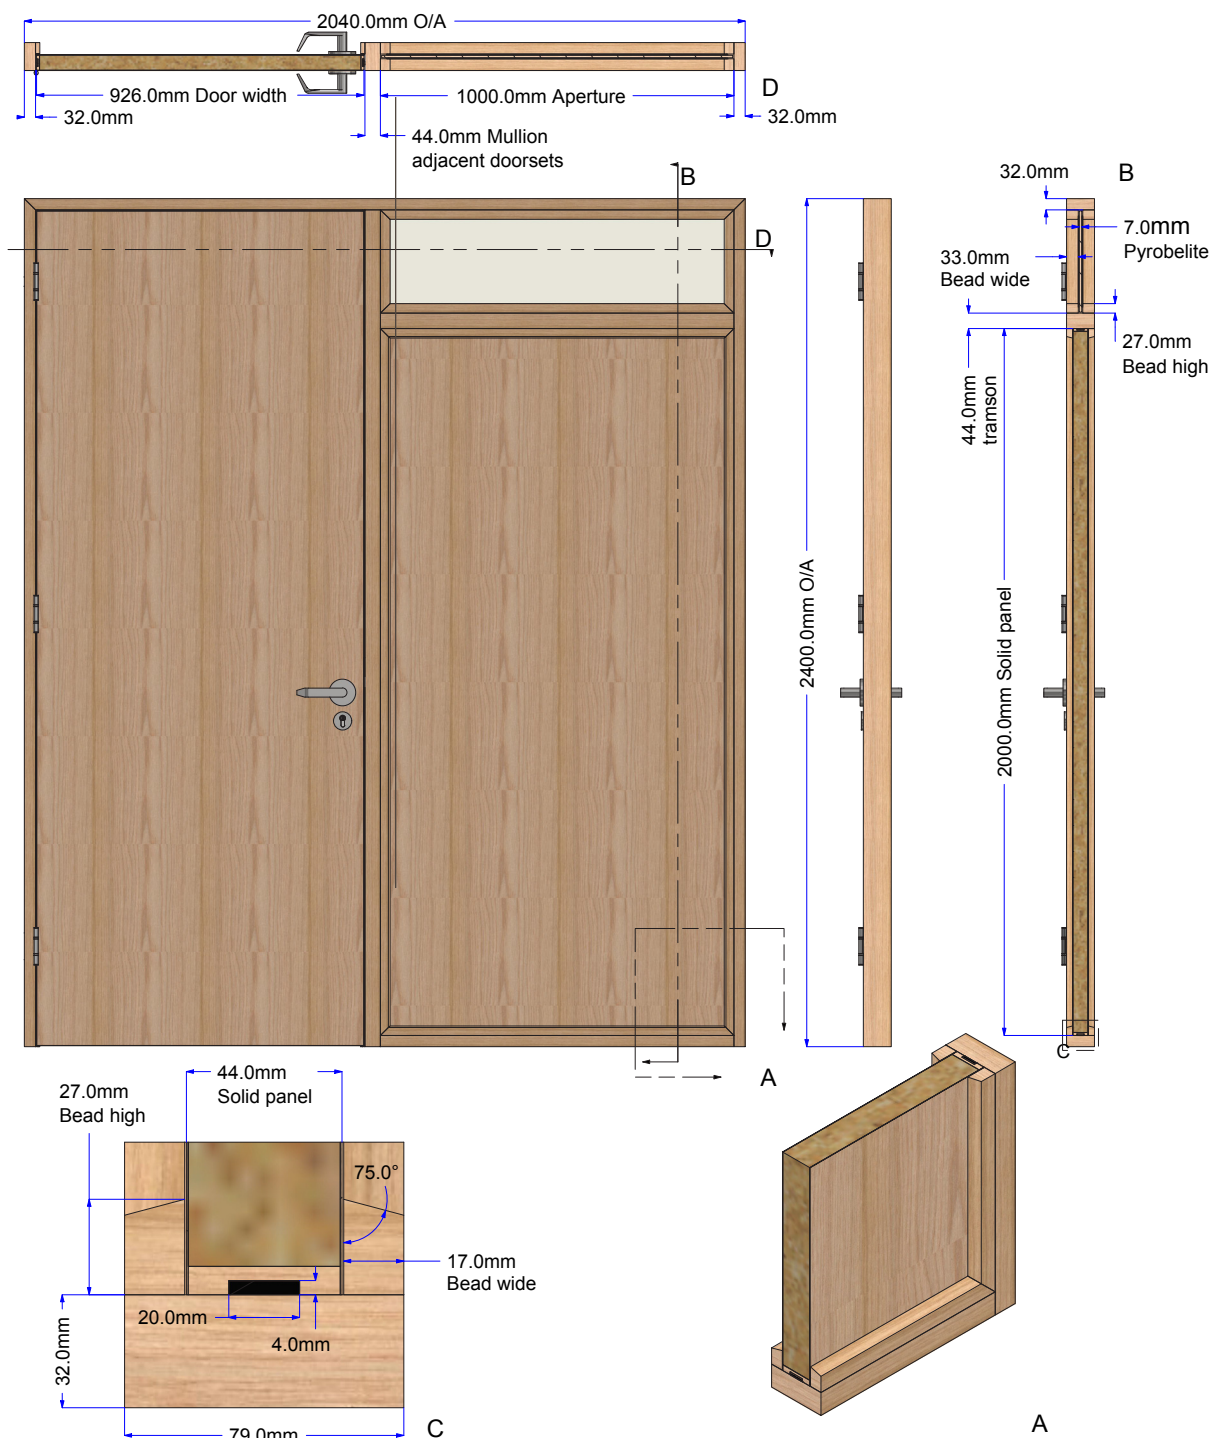

Specification

Std FD30 79 x 32mm perimeter frame
 Transom members minimum 44mm
 Mullions adjacent doorsets minimum 44mm
 FD30/0 - 7mm, 12mm or 13mm Pyrobelite glass
 FD30/30 - 16mm Pyrobel glass
 Std Minimum 27mm bead high to solid panel
 Solid panel lipped all around and groove to accept 20 x 4 mm intumescent seal.

Title: FD30 - Fire screen solid panel

Dwg By: Fabio Martins

Sheet: 1

Date: 22/09/2022

Issue:1

Dwg No: FZD5485