



TIMBER DOORFRAME FD30

2X DOUBLE DOORS WITH BACK-TO-BACK DOORFRAMES


Plan Detail

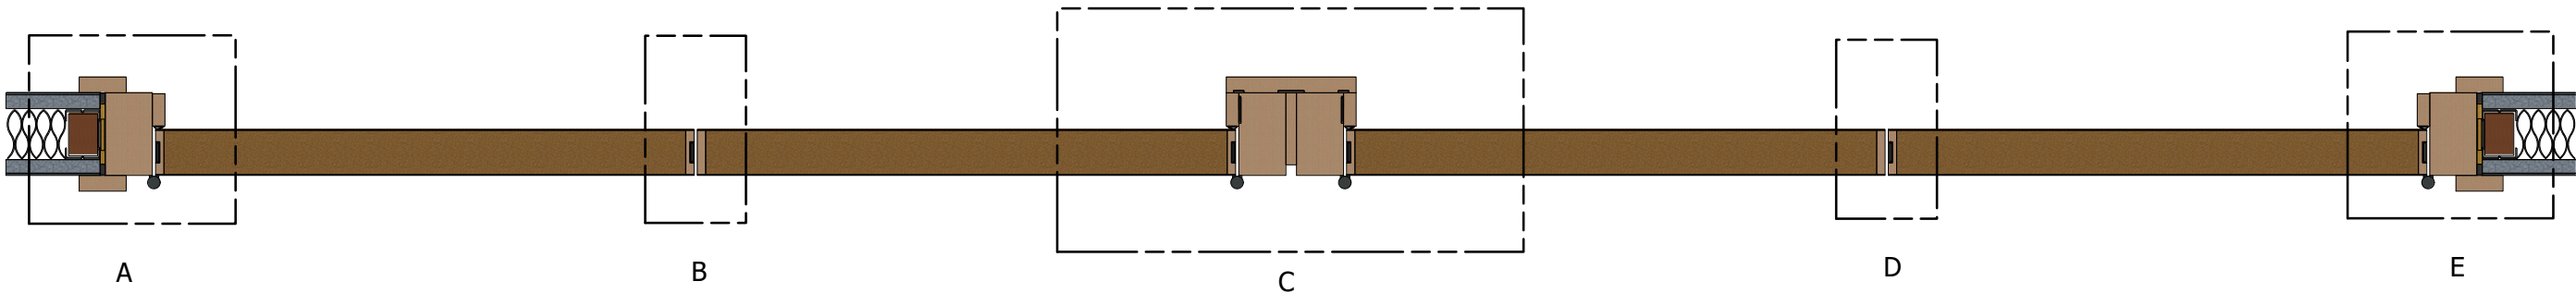


Detail A

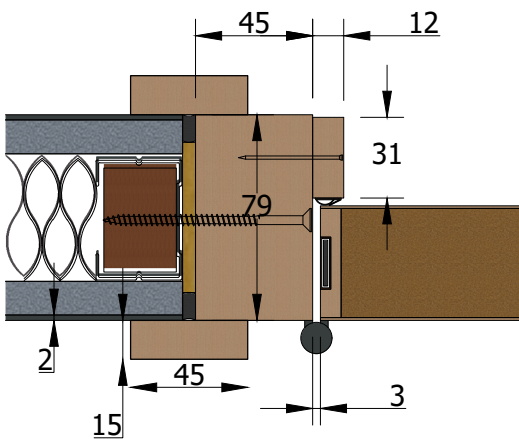


Detail B1

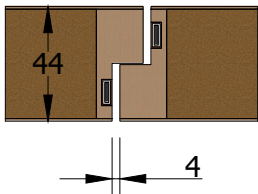


Detail B

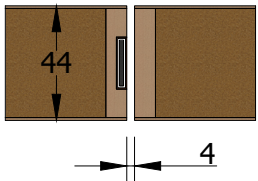


Detail C

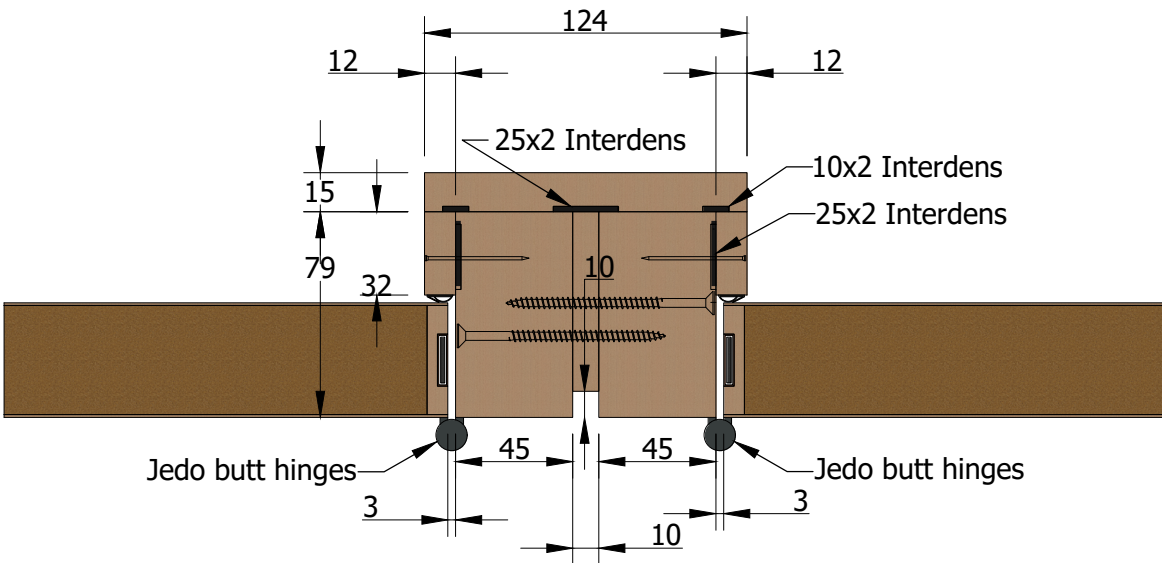


Detail D1

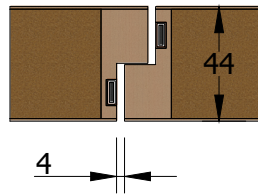

Detail D

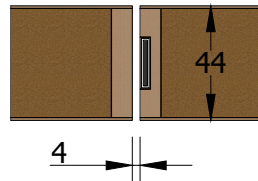


Detail E

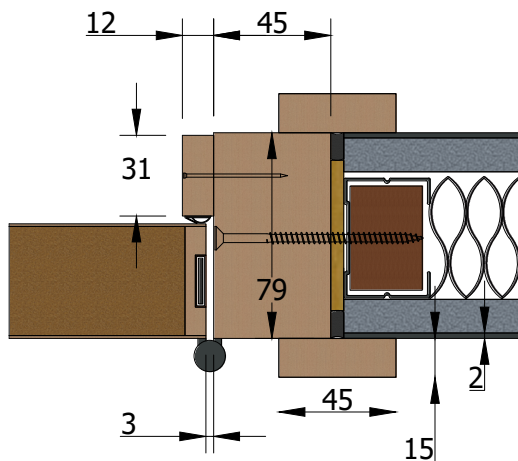

Specification

Door:	Timber Particle Board
Liner:	Solid Timber
Stop/Architrave:	Solid Timber
	Mineral wool
	Intumescent mastic

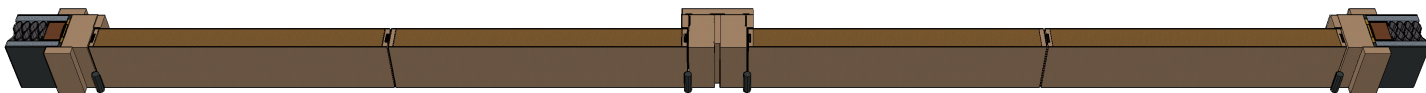

20x4mm Intumescent 10x4mm Intumescent

Title	Back to Back Double Doorframe FD30		
Code			
Sheet	1 of 1	Date	18/01/2023
Issue	V1	Dwg No	FZD5501



forza-doors.com
01403 711 126
info@forza-doors.com