


FD60 - FIRE SCREEN SOLID PANEL

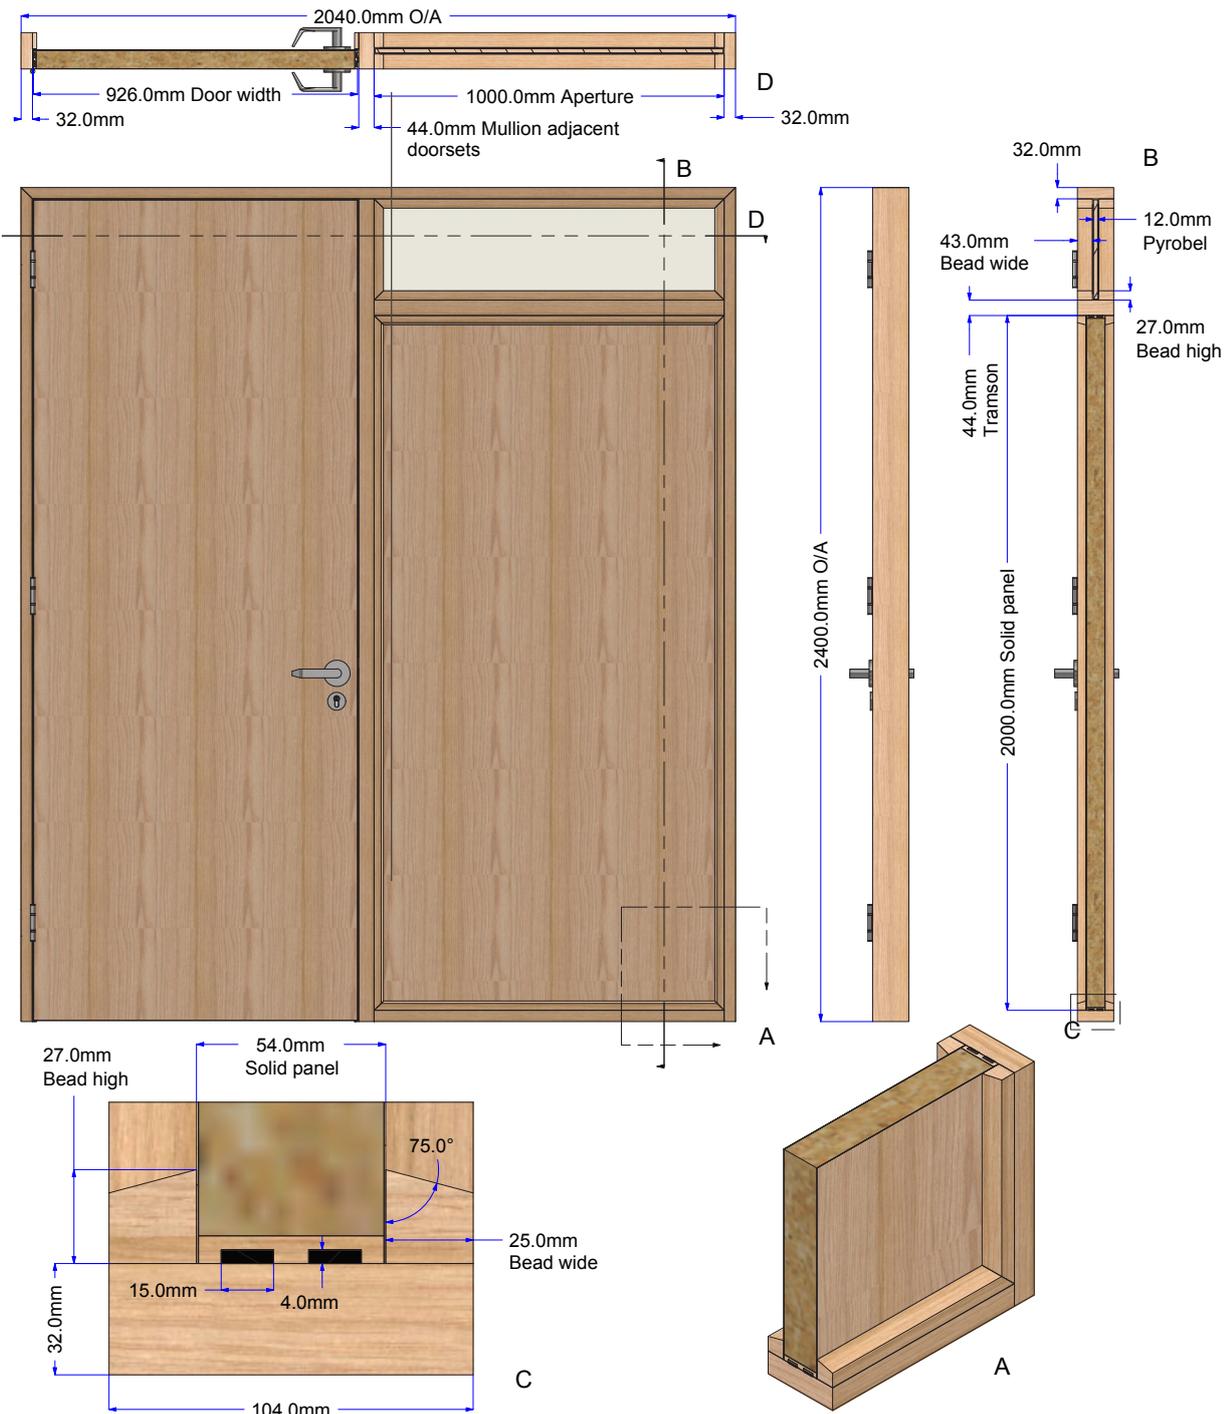

Specification

Std FD60 104 x 32mm perimeter frame
 Transom members minimum 44mm
 Mullions adjacent doorsets minimum 44mm
 FD60/0 - 12mm Pyrobelite glass
 FD60/30 - 16mm or 20mm Pyrobel glass
 FD60/60 - 25mm Pyrobel glass
 Std Minimum 27mm bead high to solid panel
 Solid panel 54mm lipped all around and groove to accept 2No. 15 x 4mm intumescent seal central in panel core, gap 10mm in between seals.

Title: FD60 - Fire screen solid panel

Dwg By: Fabio Martins

Sheet: 1

Date: 14/09/2022

Issue: 1

Dwg No: FZD5486



forza-doors.com
 01403 711 126
 sales@forza-doors.com