
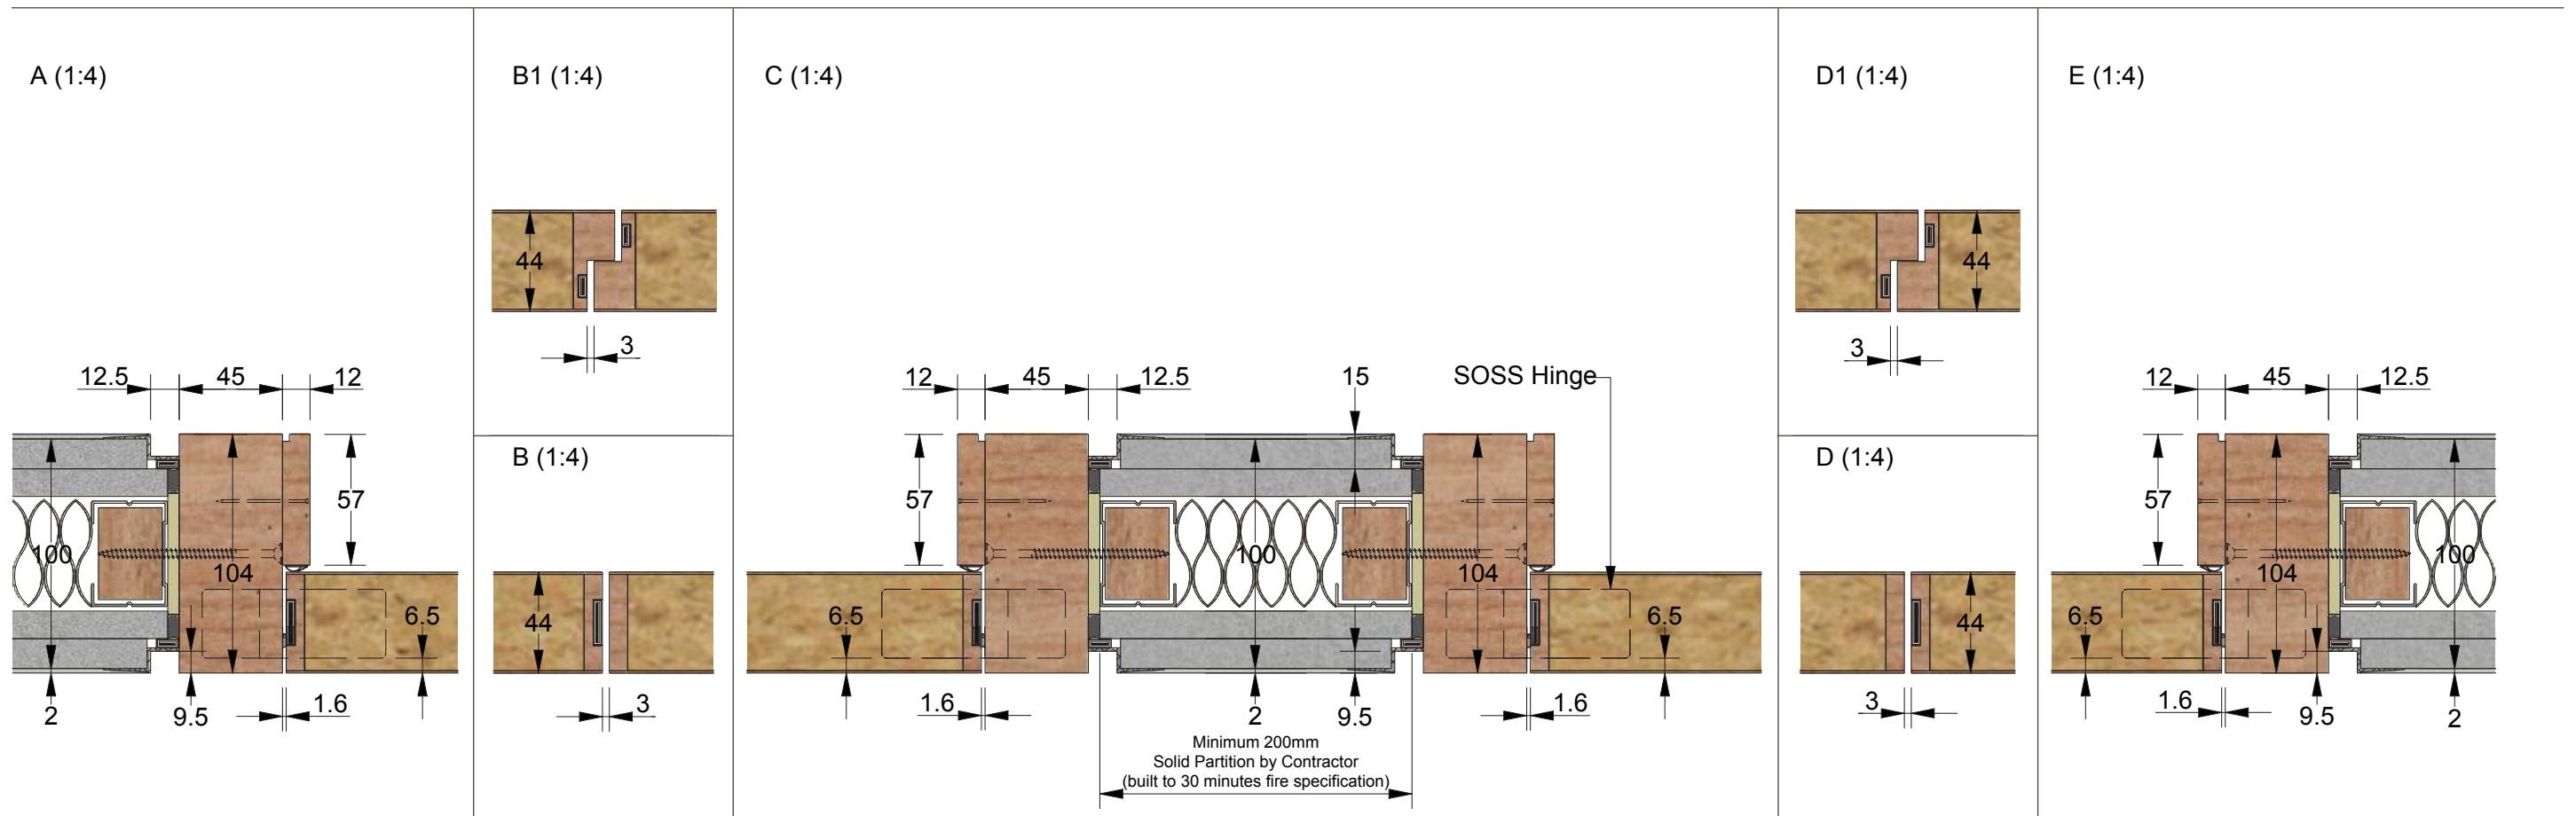


2-PART SHADOW-GAP TIMBER DOORFRAME FD30 2X DOUBLE DOORS - MINIMUM CENTRAL PARTITION

Plan Detail

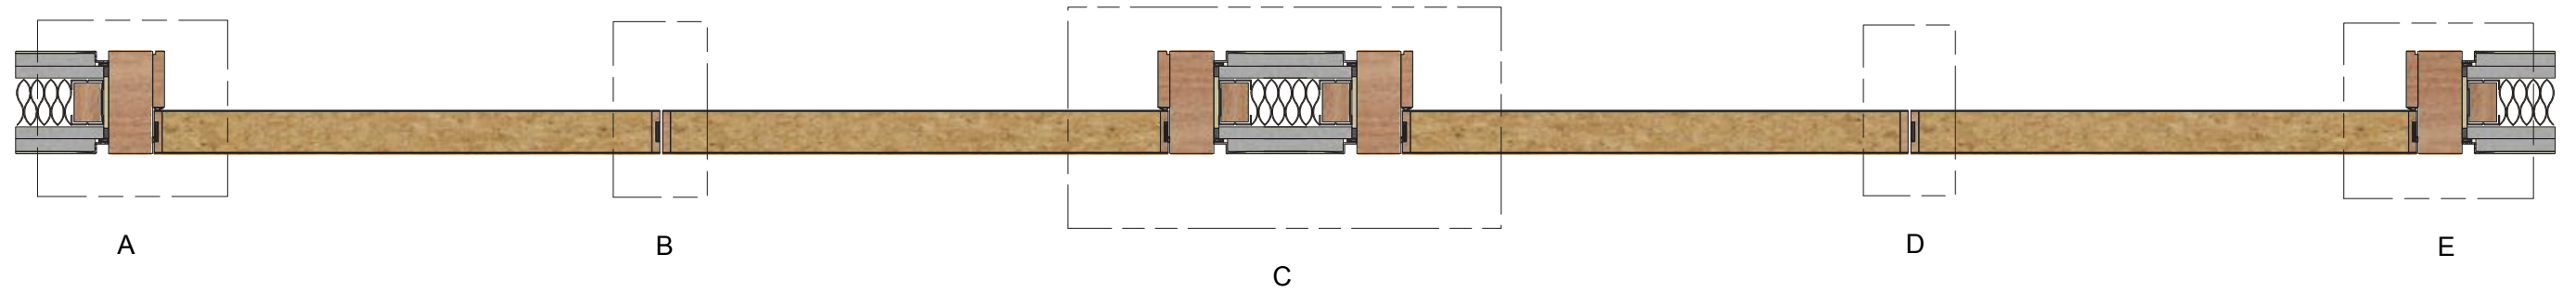

Specification

Door:	Timber Particle Board
Liner:	Solid Timber
Stop/Architrave:	Solid Timber
	Mineral wool
	Intumescent mastic




Title	2-Part Shadow-gap Doorframe FD30		
Code			
Sheet	1 of 1	Date	10/02/2019
Issue	6	Dwg No	FZD0604



 forza-doors.com
 01403 711 126
 sales@forza-doors.com