


FD30 & FD60 TESTED PERMISSIBLE ON SITE REPAIRS

IFC REPORT Ref: PAR / 21546/01

* FD30/ FD60

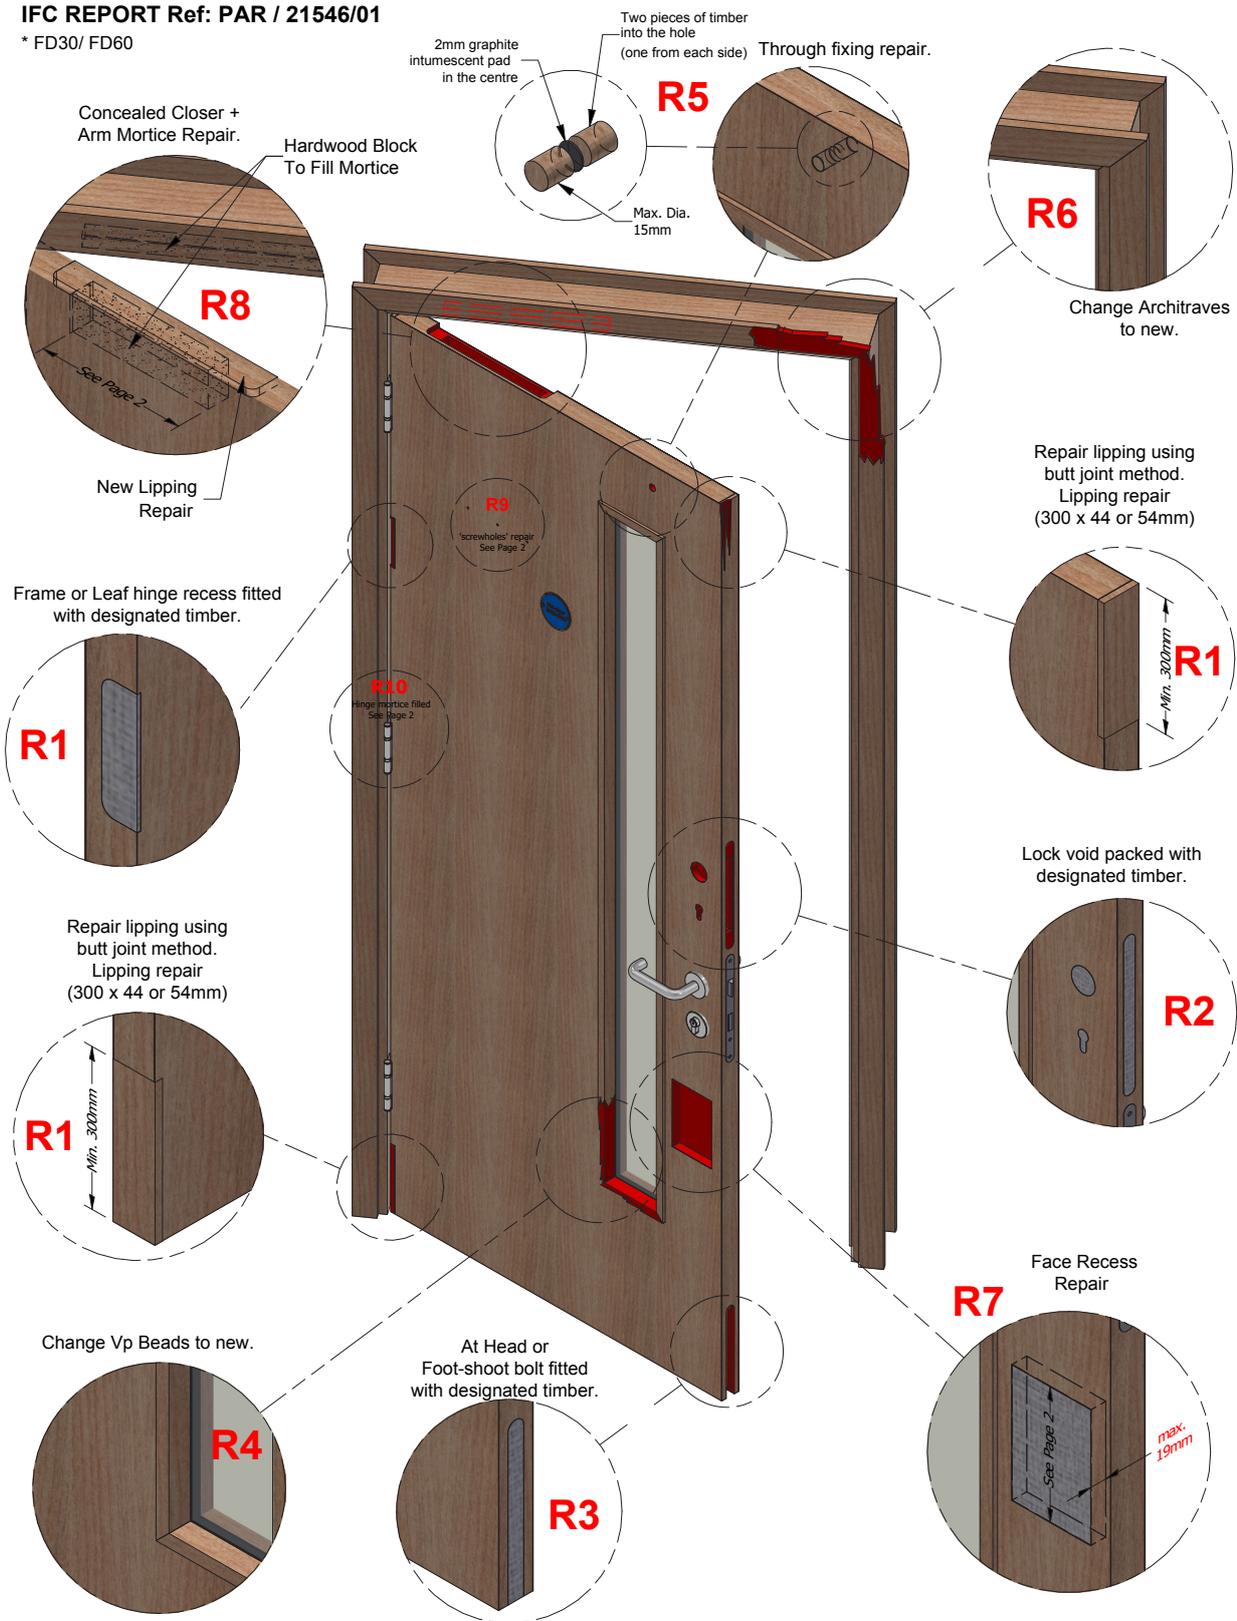

FD30 min. Timber Density - 450 kg/m³

FD60 min. Timber Density - 640 kg/m³



forza-doors.com
01403 711 126
tech@forza-doors.com


TITLE: FD30 & FD60 Tested Permissible on Site Repairs
CODE:
SHEET: 1 of 2
ISSUE: 2

DATE: 30/06/2022
DWG NO: FZD5136


FD30 & FD60 TESTED PERMISSIBLE ON SITE REPAIRS

IFC REPORT Ref: PAR / 21546/01

* FD30/ FD60

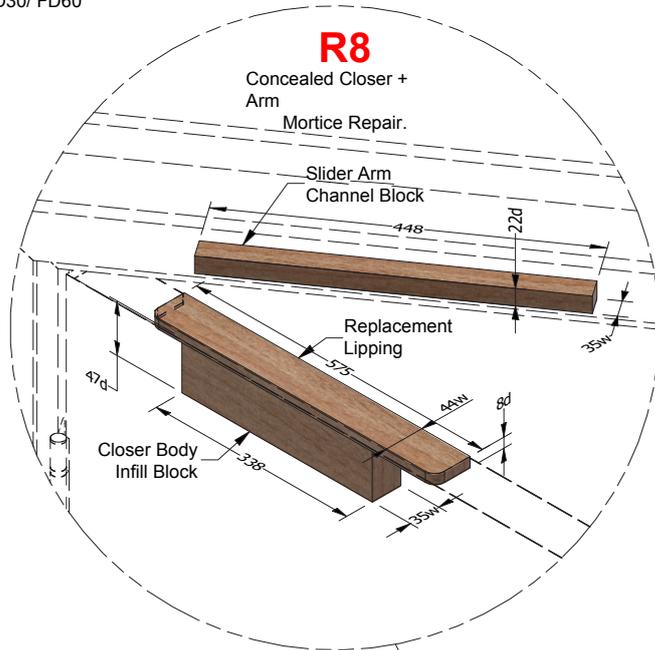

Screw holes repair, which can be left open, filled with wood filler or filled with Pyromas A mastic

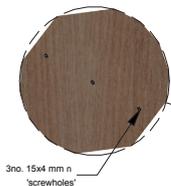

Hinge mortise repair, filled with Pyromas A intumescent mastic

